



ESTRATTO DI MAPPA
Scala 1:2000

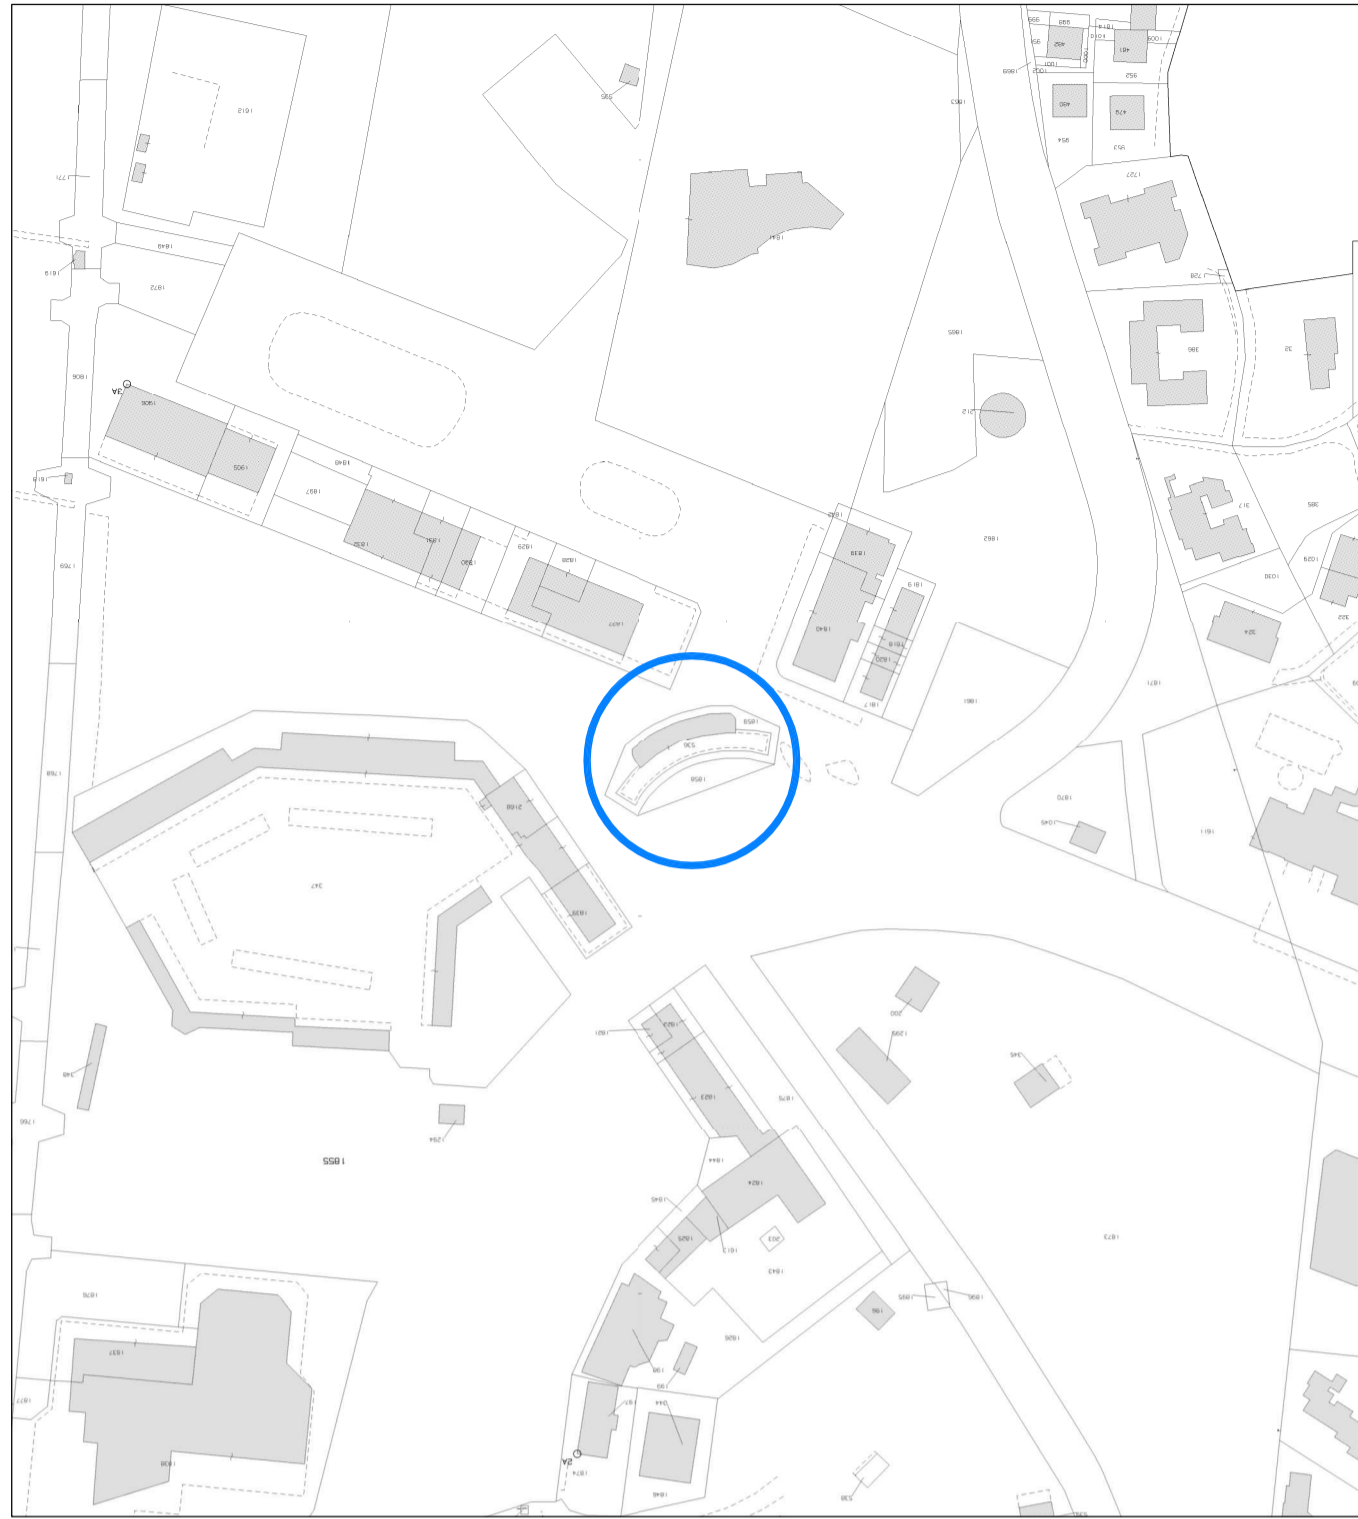


CENSUARIO DI ROSOLINA, FOGLIO 3, MAPPALE 536

ESTRATTO DA C.T.R.
Scala 1:5000

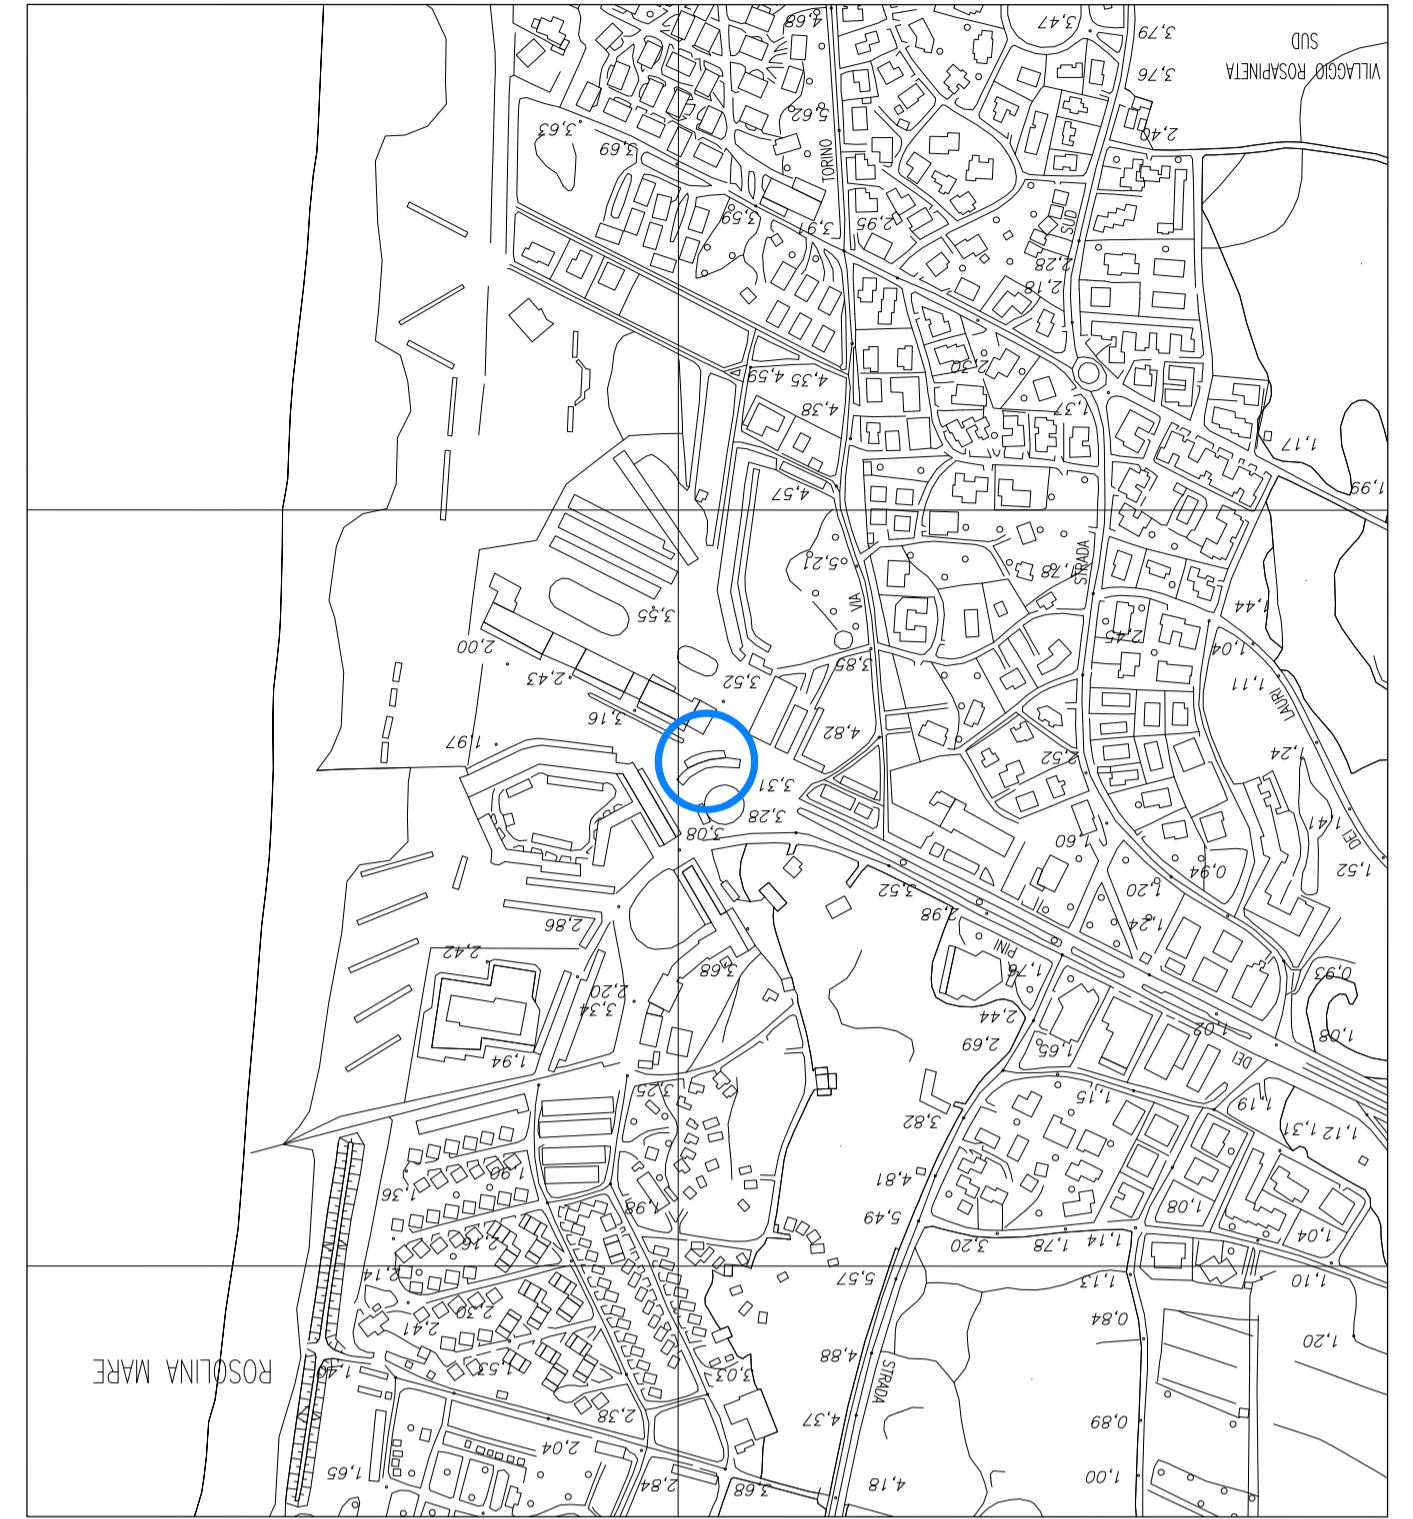

PIAZZALE EUROPA, LOC. ROSOLINA MARE

CONCESSIONE DEMANIALE MARITTIMA N°19/2009
PIANTA PIANO TERRA - Scala 1:200

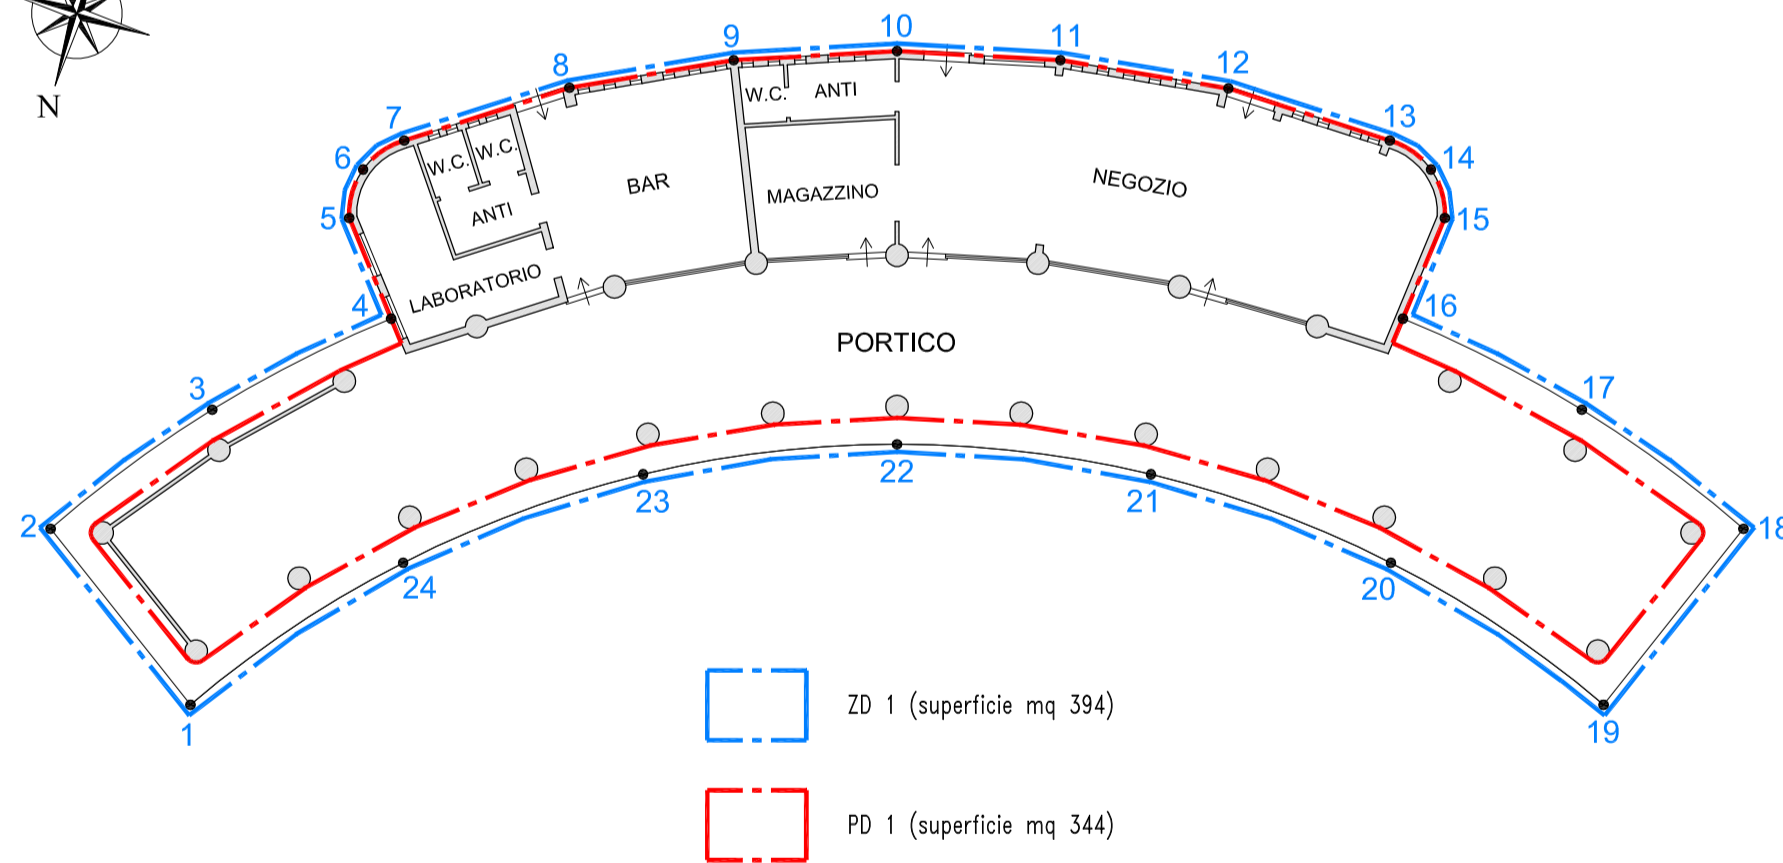

COORDINATE PUNTI

1- Nord 5.001.183,400 Est 2.309.495,917	9- Nord 5.001.162,915 Est 2.309.487,102	17- Nord 5.001.165,263 Est 2.309.462,945
2- Nord 5.001.180,015 Est 2.309.500,810	10- Nord 5.001.161,434 Est 2.309.483,034	18- Nord 5.001.167,039 Est 2.309.457,939
3- Nord 5.001.175,762 Est 2.309.497,628	11- Nord 5.001.160,411 Est 2.309.478,830	19- Nord 5.001.172,568 Est 2.309.460,133
4- Nord 5.001.172,085 Est 2.309.493,795	12- Nord 5.001.159,839 Est 2.309.474,357	20- Nord 5.001.170,603 Est 2.309.466,607
5- Nord 5.001.169,859 Est 2.309.495,627	13- Nord 5.001.159,920 Est 2.309.469,870	21- Nord 5.001.170,202 Est 2.309.473,360
6- Nord 5.001.168,526 Est 2.309.495,649	14- Nord 5.001.160,340 Est 2.309.468,604	22- Nord 5.001.171,388 Est 2.309.480,021
7- Nord 5.001.167,475 Est 2.309.494,829	15- Nord 5.001.161,461 Est 2.309.467,883	23- Nord 5.001.174,095 Est 2.309.486,222
8- Nord 5.001.164,875 Est 2.309.491,050	16- Nord 5.001.164,330 Est 2.309.468,174	24- Nord 5.001.178,174 Est 2.309.491,620