



BENI DEMMANIALI

via del Biancospino

individuazione area con coordinate Gauss-Boaga

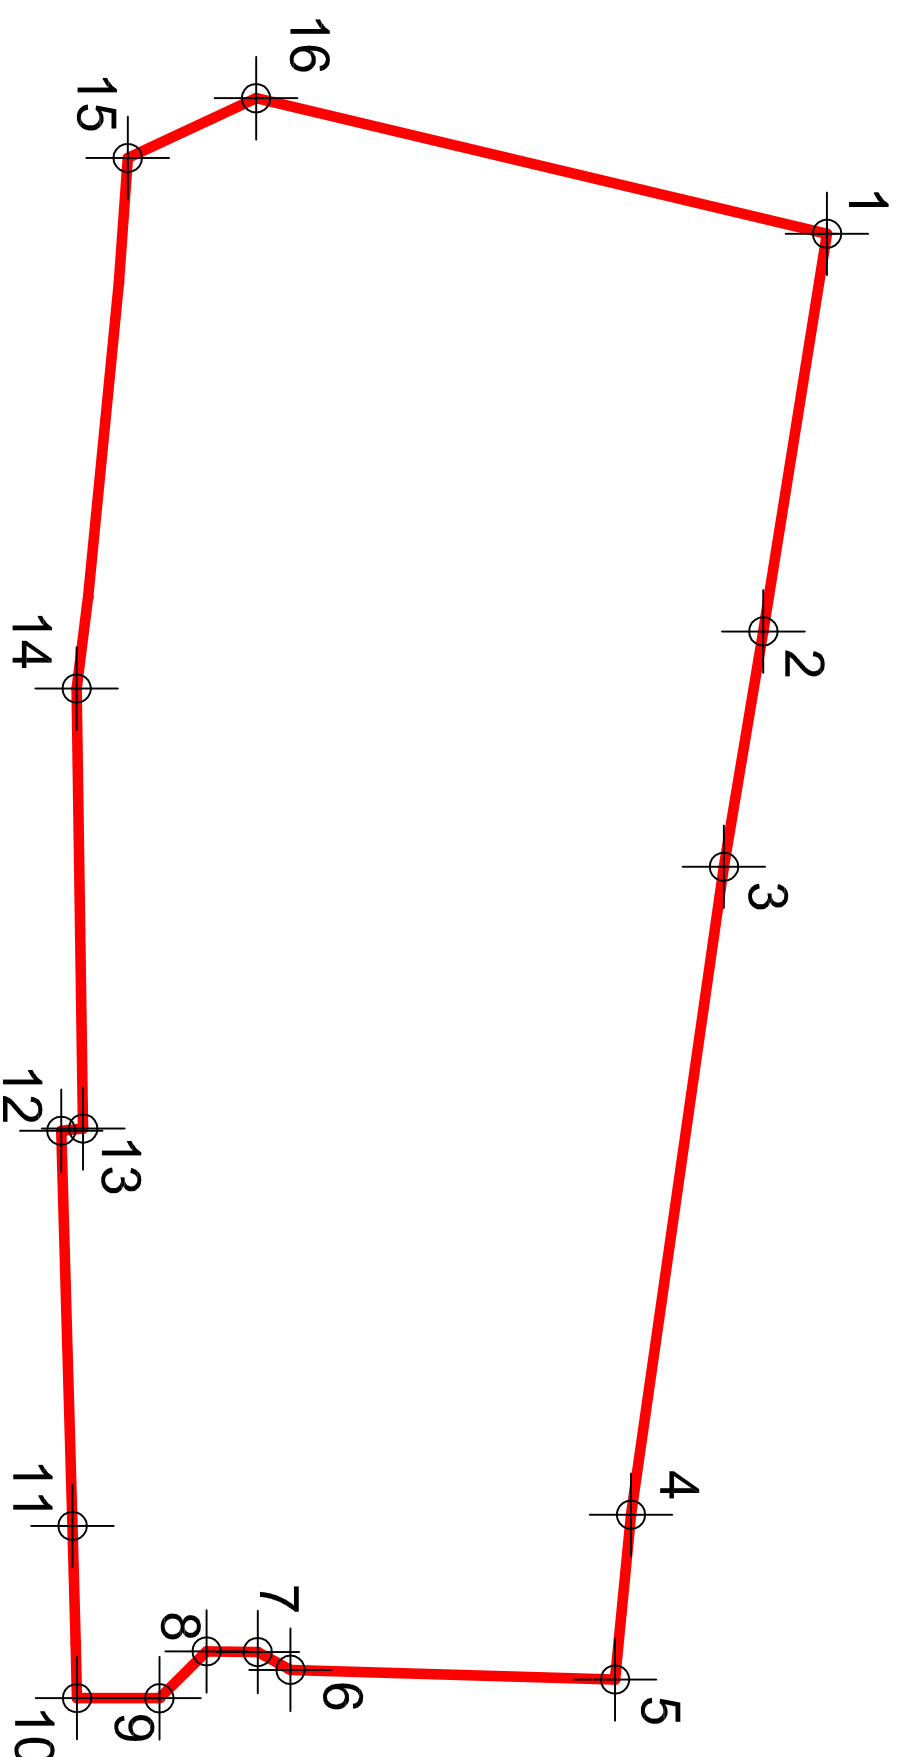

1	2.309.581,4817	4.999.809,6430
2	2.309.606,8209	4.999.805,5865
3	2.309.621,8173	4.999.803,0786
4	2.309.663,0993	4.999.797,1561
5	2.309.673,6027	4.999.796,1446
6	2.309.672,9836	4.999.775,4698
7	2.309.671,8537	4.999.773,3776
8	2.309.671,8088	4.999.770,1295
9	2.309.674,7953	4.999.767,1181
10	2.309.674,7862	4.999.761,8762
11	2.309.663,8168	4.999.761,5900
12	2.309.638,6364	4.999.760,8717
13	2.309.638,4994	4.999.762,2635
14	2.309.610,4590	4.999.761,8529
15	2.309.576,6543	4.999.765,1017
16	2.309.572,8503	4.999.773,2749

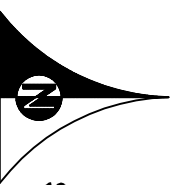

scala 1:500

allegato 1_C